


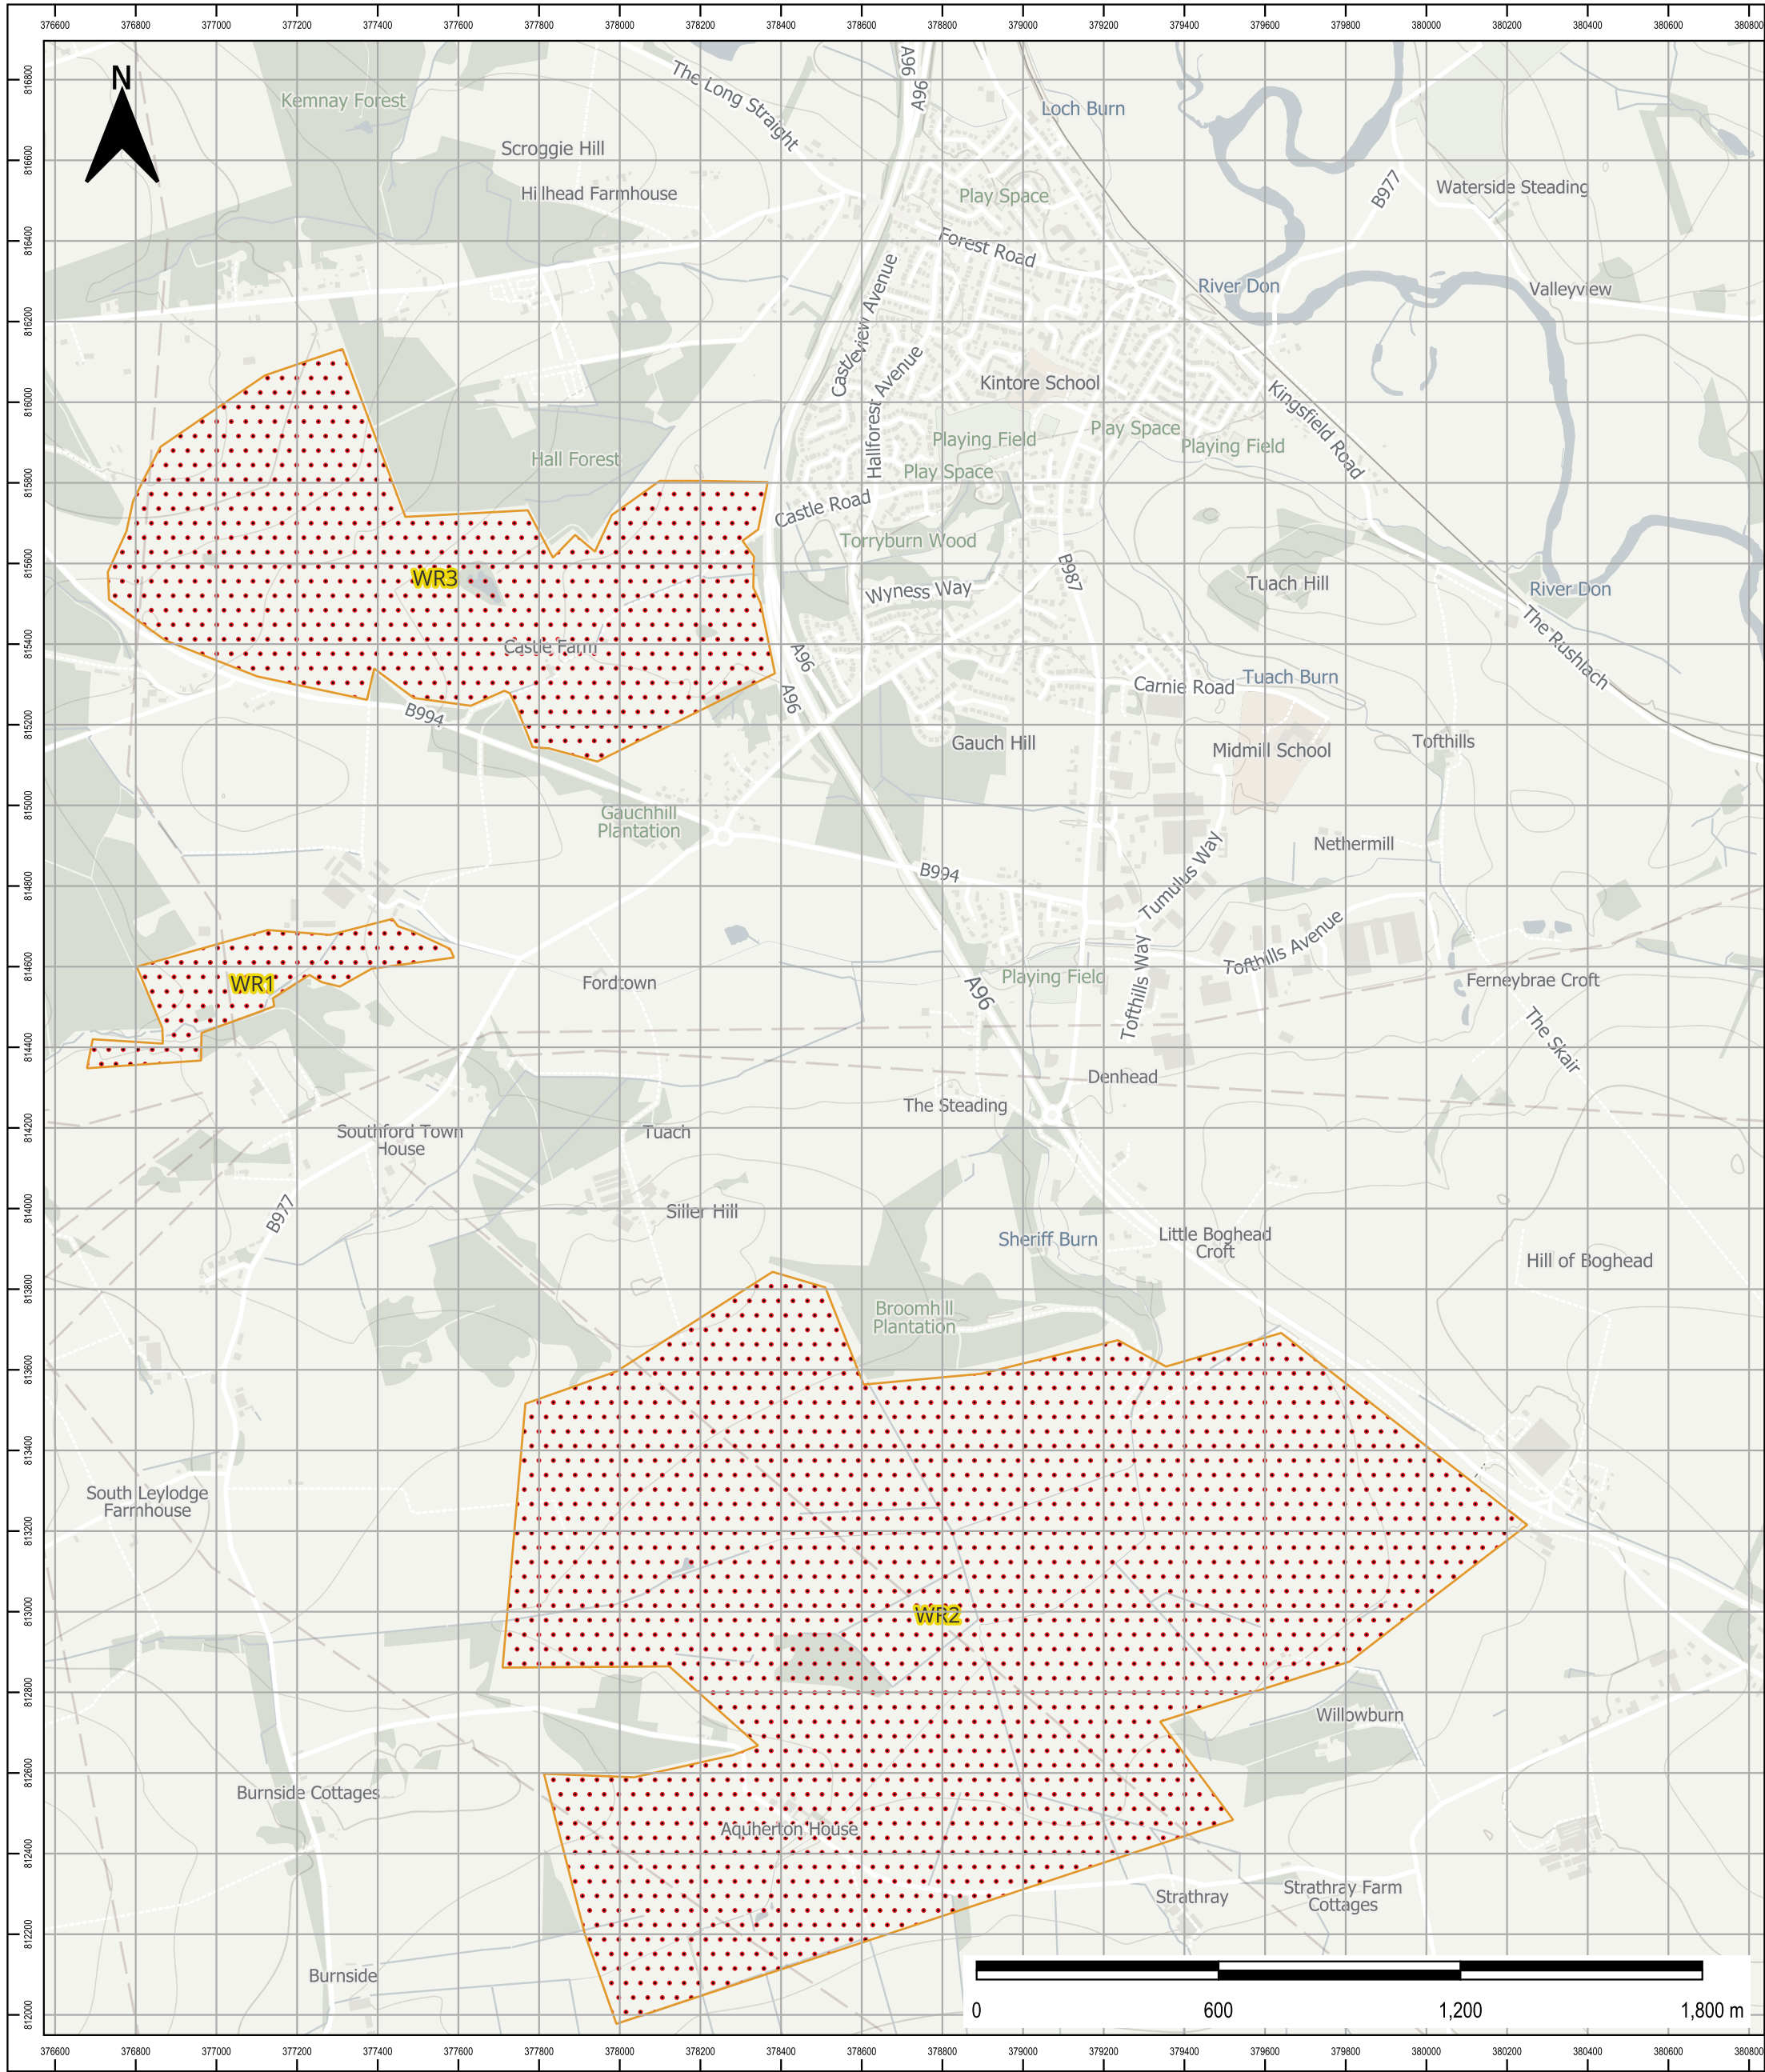

LEGEND

 **Woodland Restoration**

Note: The limits, including the height and depths of the Works, shown in this drawing are not to be taken as limiting the obligations of the contractor under Contract.

In producing this map, Binnies has relied upon information provided by others. The completeness or accuracy of this information is not guaranteed by Binnies. Some information is a snapshot of information being maintained or continually updated by the originating organisation and may be illustrative or representative rather than definitive at this stage.

SAFETY HEALTH AND ENVIRONMENT INFORMATION
IN ADDITION TO THE HAZARDS OR RISKS NORMALLY ASSOCIATED WITH THE TYPES OF WORK DETAILED ON THIS DRAWING, THE FOLLOWING SIGNIFICANT RESIDUAL RISKS SHOULD BE NOTED. FURTHER DETAILS ARE INCLUDED IN THE CDM DESIGN RISK MANAGEMENT REGISTERS
CONSTRUCTION
NO SPECIFIC SAFETY, HEALTH OR ENVIRONMENTAL CONSIDERATIONS
MAINTENANCE / CLEARING / OPERATION
NO SPECIFIC SAFETY, HEALTH OR ENVIRONMENTAL CONSIDERATIONS
DECOMMISSIONING AND DEMOLITION
NO SPECIFIC SAFETY, HEALTH OR ENVIRONMENTAL CONSIDERATIONS

Copyright Notices:

Contains OS data © Crown Copyright (2025). Open Government Licence.

Contains British Geological Survey materials © UKRI (2025).

Client:



Sheet size: A3

Project:

Kintore Flood Study

Drawing title:

LONG LIST OF ACTIONS
SHEET 1 OF 9

0	JK	AG	SB	SB	09/06/25	DRAFT
.	.	.	.	.	.	.
.	.	.	.	.	.	.
Rev	Drawn	Chkd	Rwrd	Apprd	Date	Description

Status: **DRAFT** Date: 09/06/25 Revision: 0

Drawing Scale: 1:15,000 Drawing No. 4021839-BUK-ZZ-00-DR-FR-00129